



Notes:
 Drawings are based on survey data and may not accurately represent what is physically present.
 Do not scale from this drawing. All dimensions are to be verified on site before proceeding with the work.
 All dimensions are in millimeters unless noted otherwise.
 Purcell shall be notified in writing of any discrepancies.

Key Plan
 not to scale

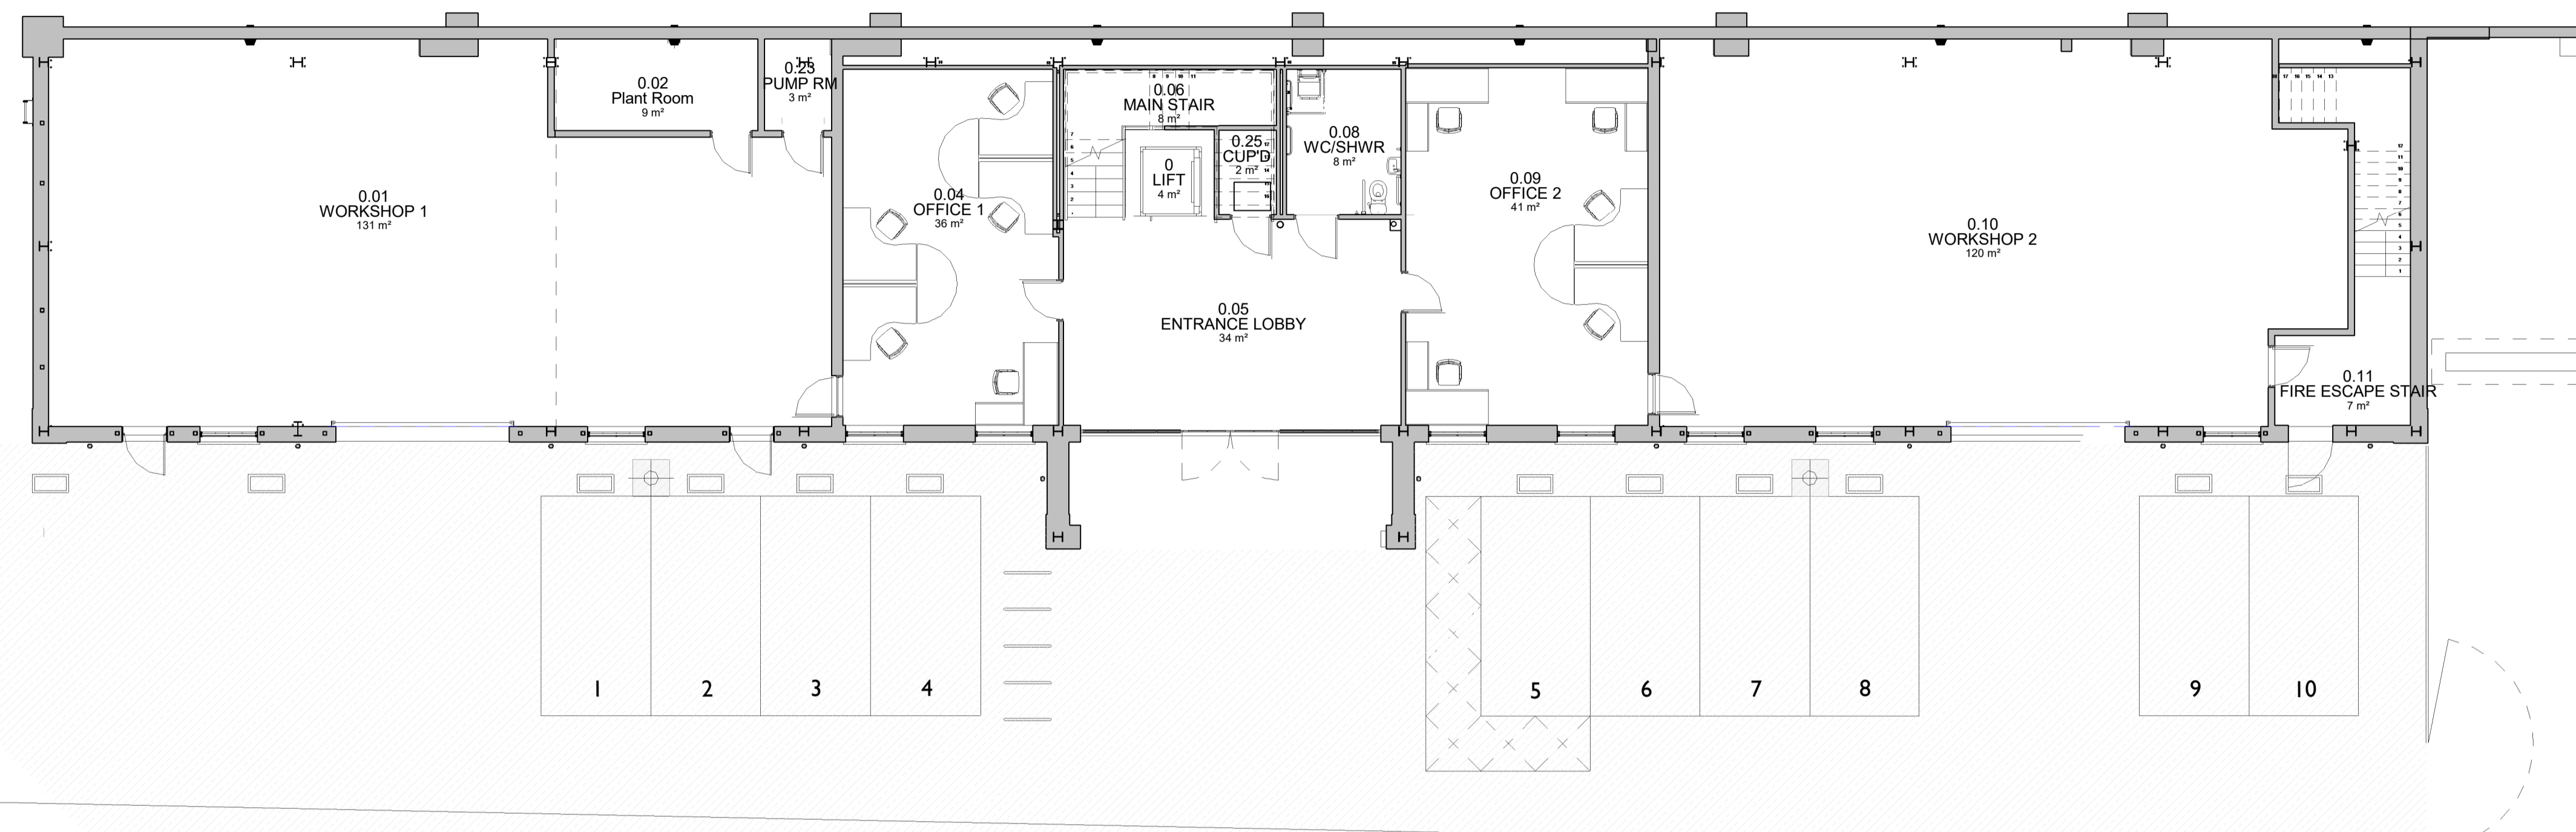

1 Annex I - 00 - Proposed Ground Floor Area Plan
 7010 1 : 100

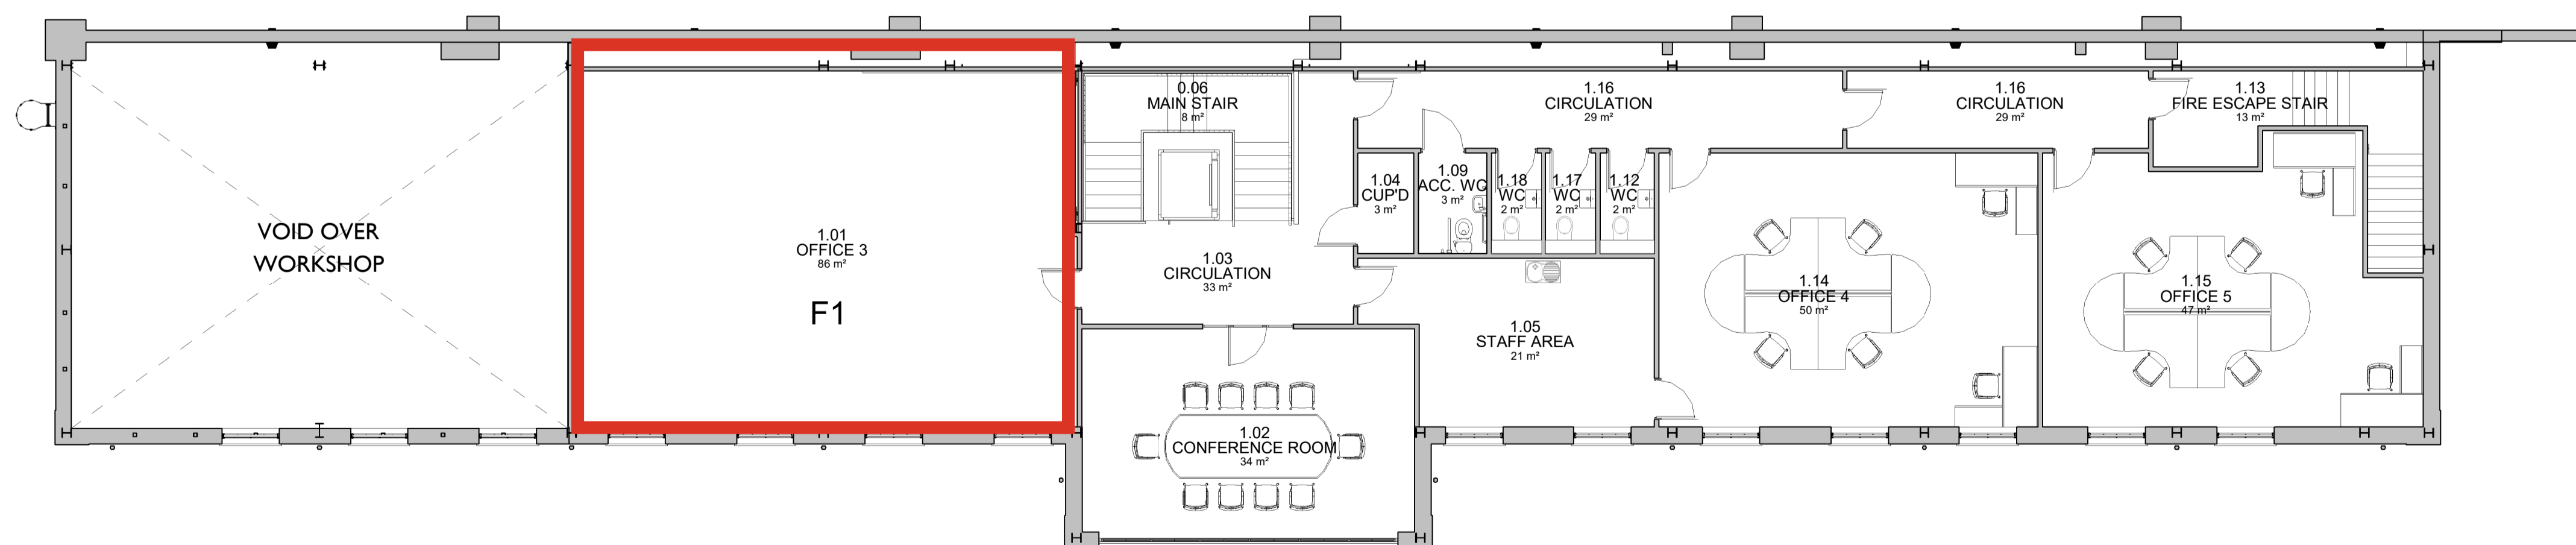


2 Annex I - 01 - Proposed First Floor Area Plan
 7010 1 : 100

REV DATE DESCRIPTION

CLIENT
Port of Milford Haven

PROJECT
Flying Boat Hanger Annexes

JOB NUMBER
240188

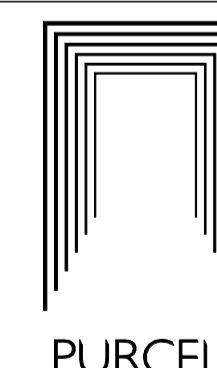

TITLE
Annex 01 Area Plan

SIZE SCALE LAST REVISED DRAWN CHECKED
 A1L 1 : 100 02/08/2023 14:33:18 AF AF

REV SUITABILITY/REASON FOR ISSUE

DRAWING NUMBER
240188-PUR-01-ZZ-DR-A-7010

15 BERMONDSEY SQUARE, TOWER BRIDGE ROAD, LONDON, SE1 3UN T: 0207 7397 7171
 © PURCELL 2019. PURCELL IS THE TRADING NAME OF PURCELL ARCHITECTURE LTD. www.purcelluk.com