



**Notes:**  
 Drawings are based on survey data and may not accurately represent what is physically present.  
 Do not scale from this drawing. All dimensions are to be verified on site before proceeding with the work.  
 All dimensions are in millimeters unless noted otherwise.  
 Purcell shall be notified in writing of any discrepancies.

**Key Plan**  
 not to scale

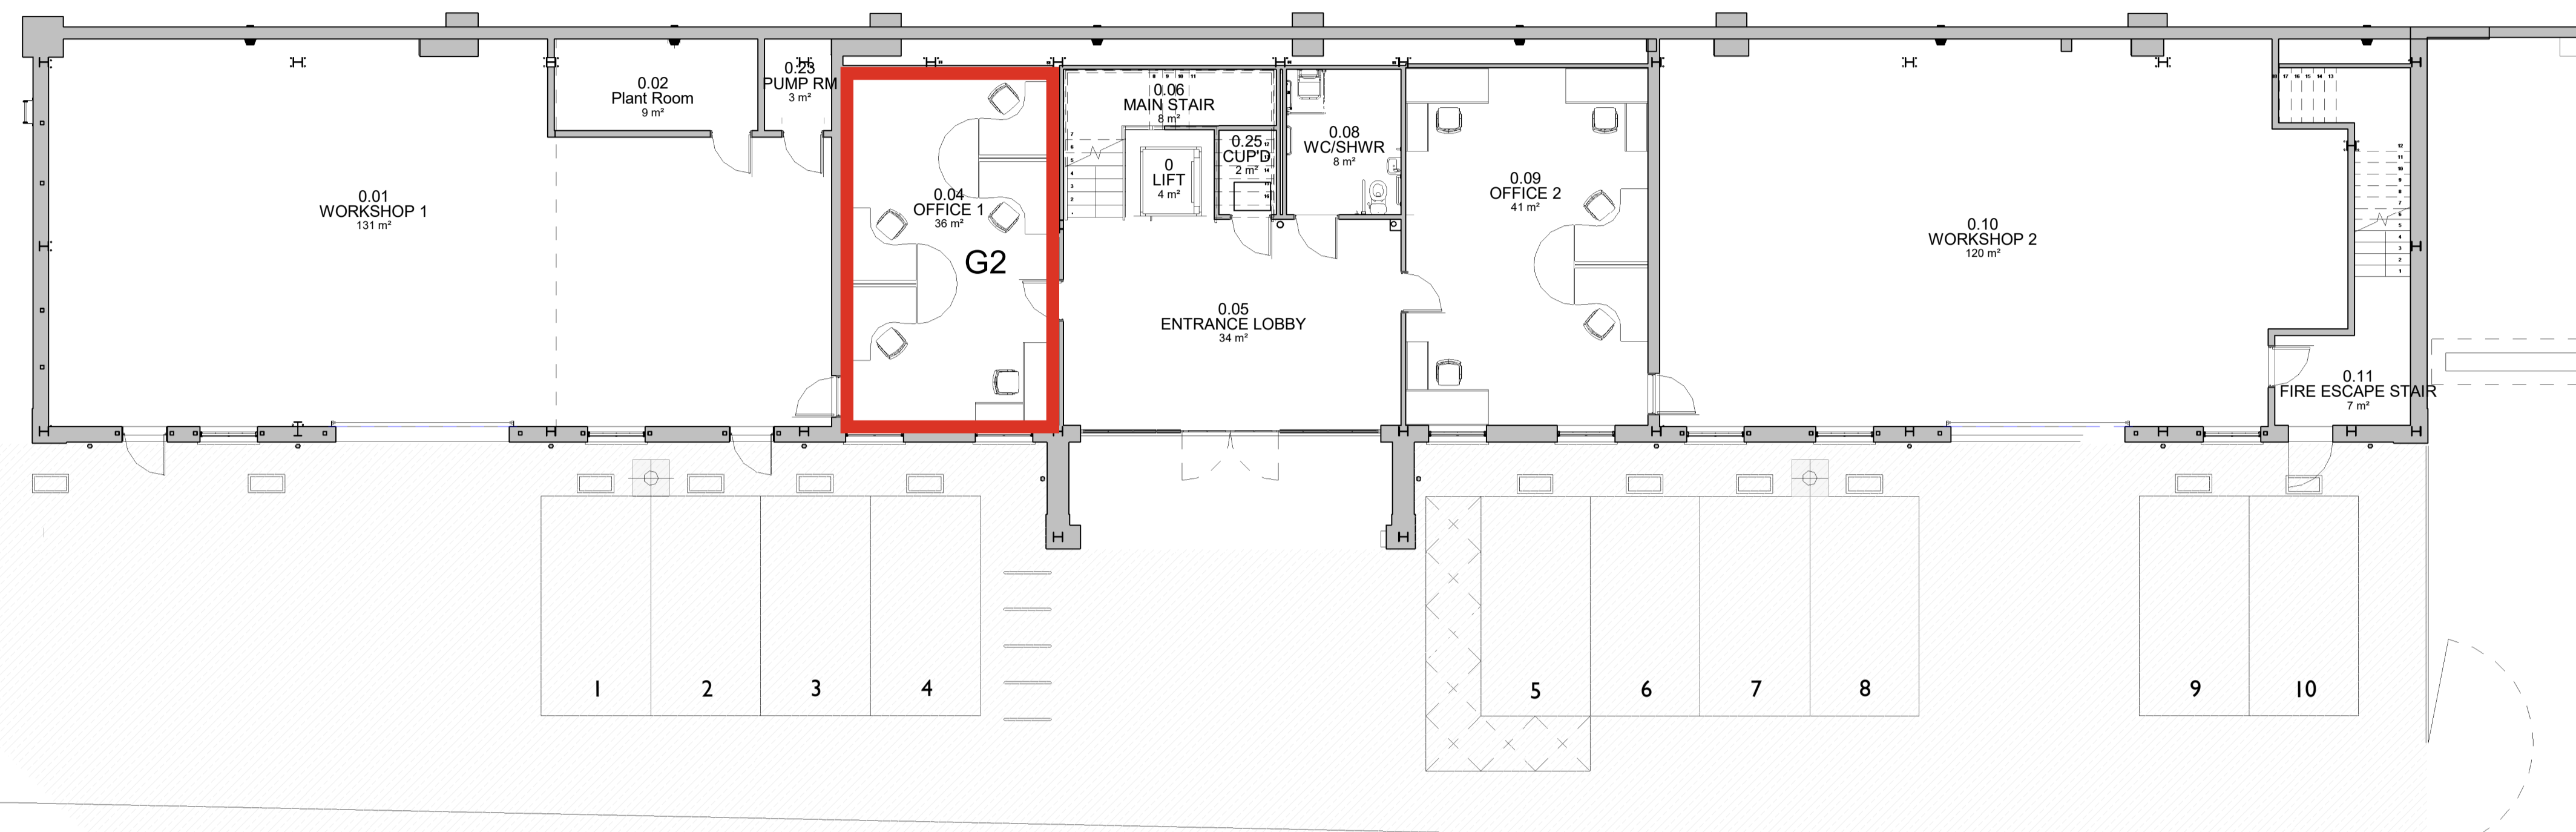

**1 Annex I - 00 - Proposed Ground Floor Area Plan**  
 7010 1 : 100

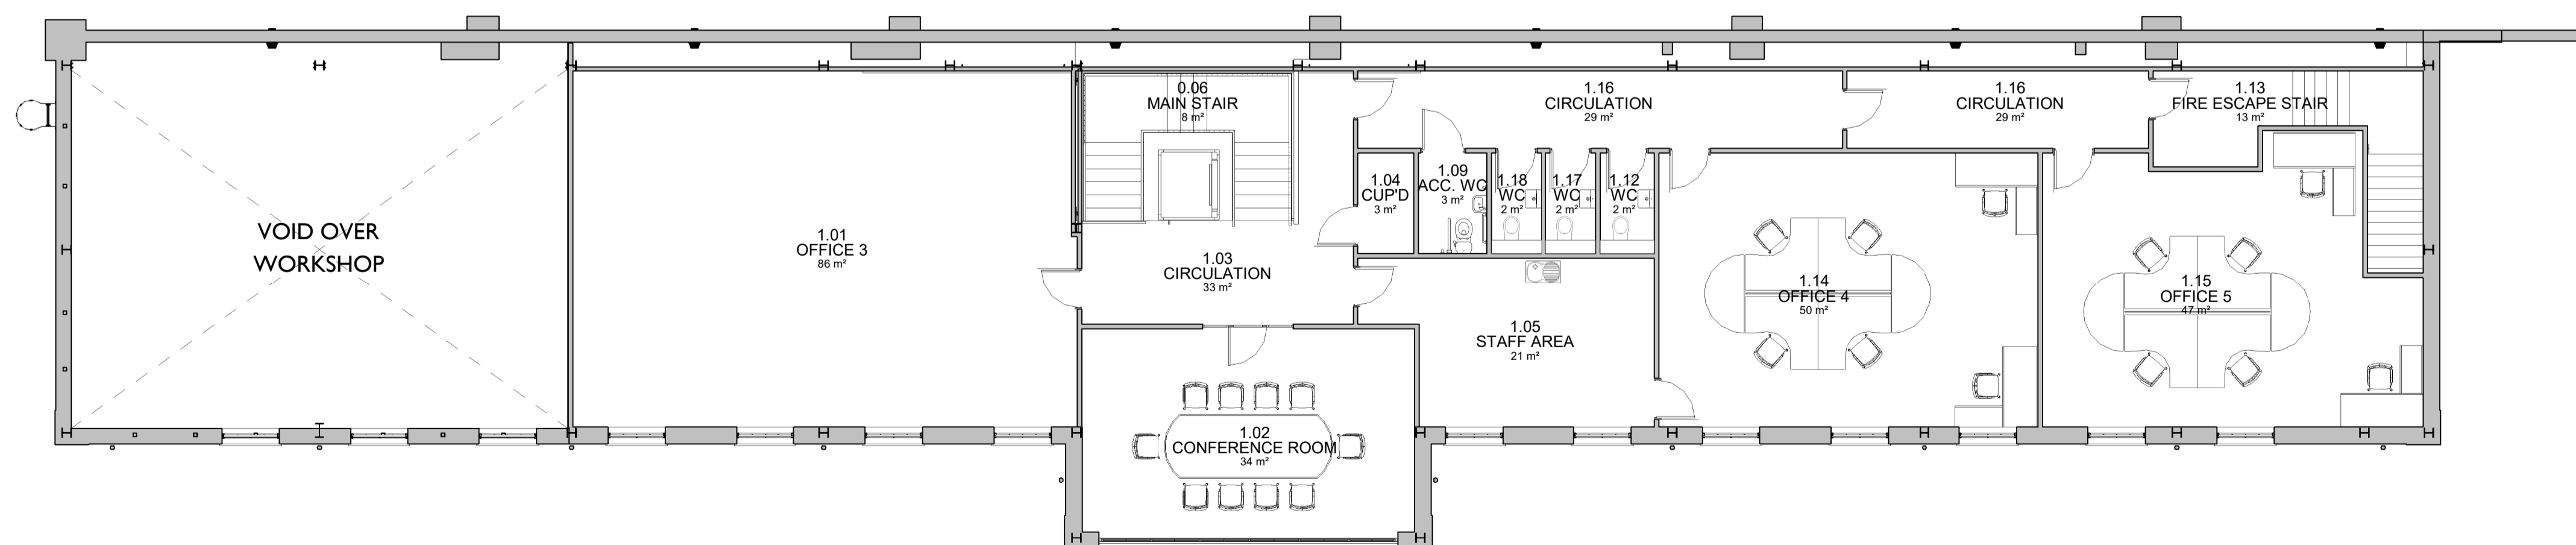


**2 Annex I - 01 - Proposed First Floor Area Plan**  
 7010 1 : 100

REV DATE DESCRIPTION

CLIENT  
**Port of Milford Haven**

PROJECT  
**Flying Boat Hanger Annexes**

JOB NUMBER  
**240188**

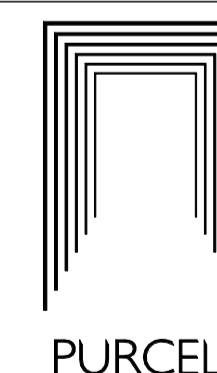

TITLE  
**Annex 01 Area Plan**

SIZE SCALE LAST REVISED DRAWN CHECKED  
 A1L 1 : 100 02/08/2023 14:33:18 AF AF

REV SUITABILITY/REASON FOR ISSUE

DRAWING NUMBER  
**240188-PUR-01-ZZ-DR-A-7010**

15 BERMONDSEY SQUARE, TOWER BRIDGE ROAD, LONDON, SE1 3UN T: 0207 7397 7171  
 © PURCELL 2019. PURCELL IS THE TRADING NAME OF PURCELL ARCHITECTURE LTD. www.purcell.co.uk