



Notes:
 Drawings are based on survey data and may not accurately represent what is physically present.
 Do not scale from this drawing. All dimensions are to be verified on site before proceeding with the work.
 All dimensions are in millimeters unless noted otherwise.
 Purcell shall be notified in writing of any discrepancies.

Key Plan
 not to scale

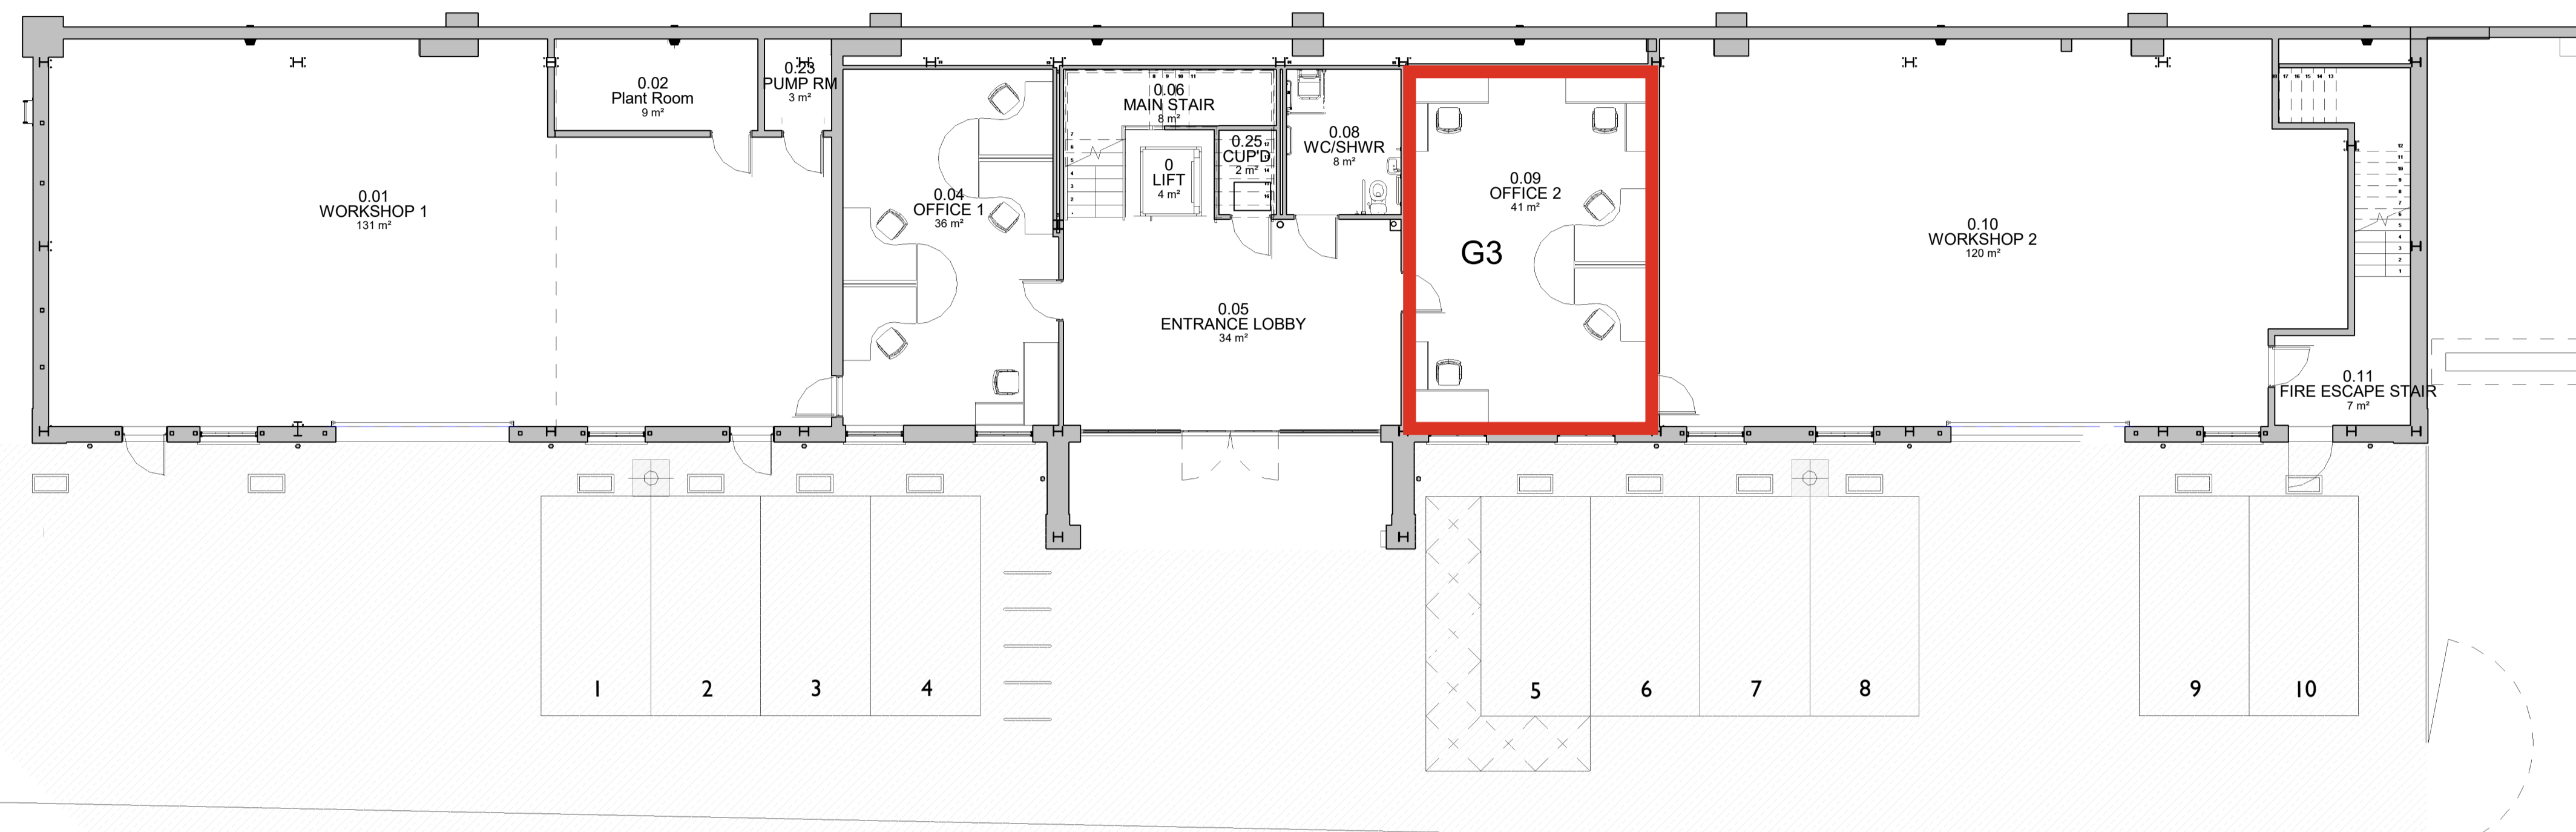

1 Annex I - 00 - Proposed Ground Floor Area Plan
 7010 1 : 100

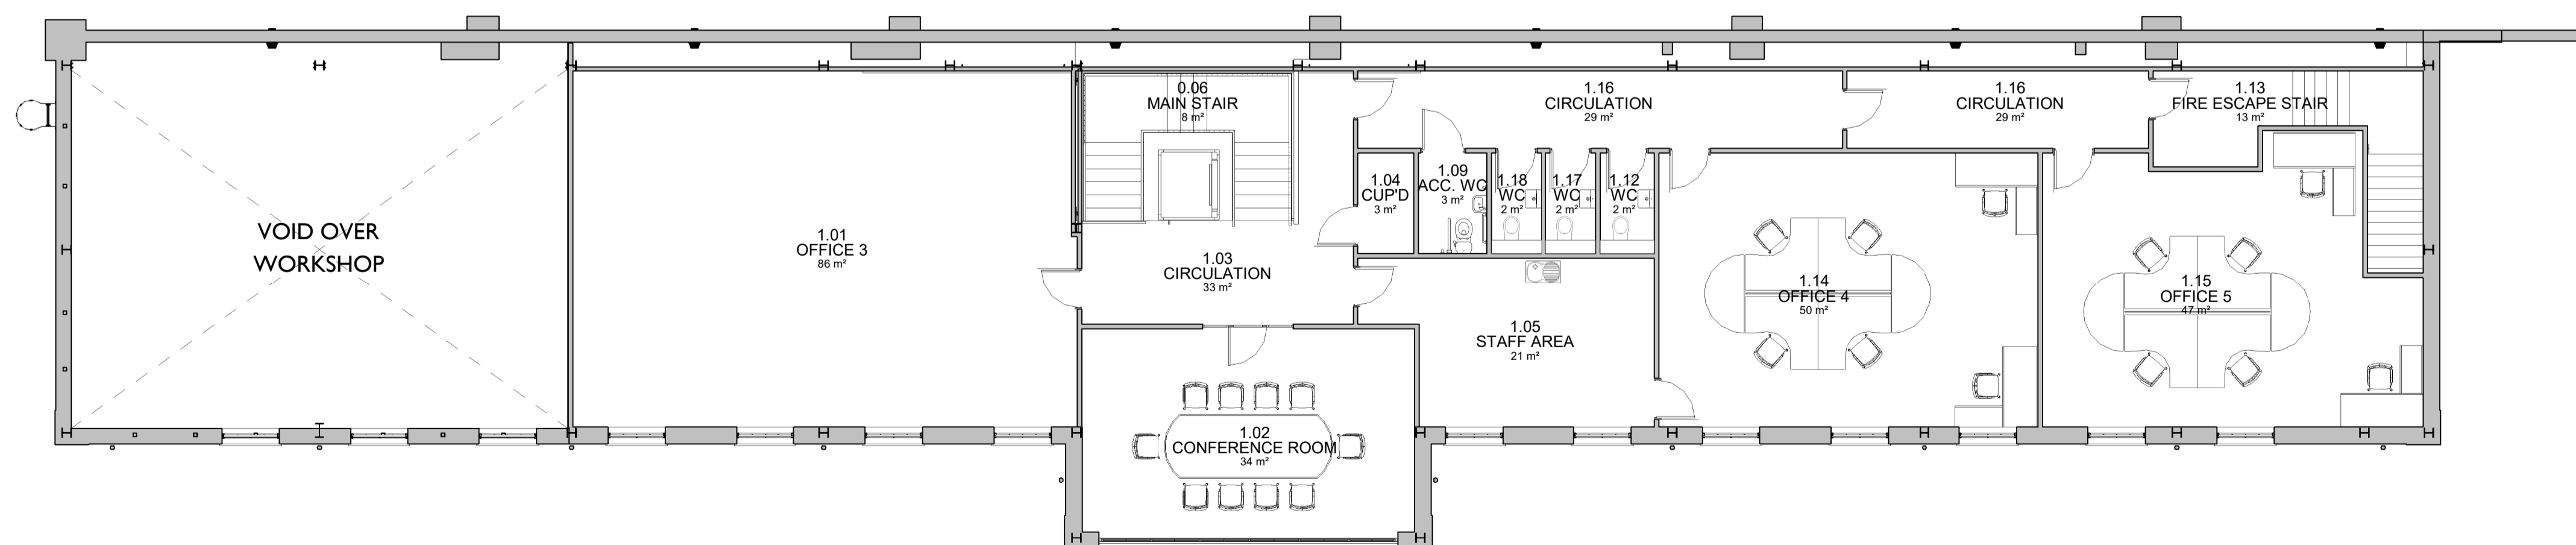


2 Annex I - 01 - Proposed First Floor Area Plan
 7010 1 : 100

REV	DATE	DESCRIPTION

CLIENT
 Port of Milford Haven

PROJECT
 Flying Boat Hanger Annexes

JOB NUMBER
 240188

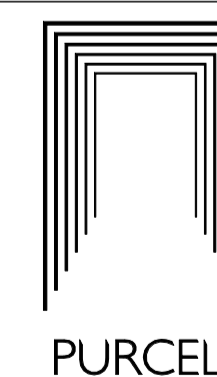

TITLE
 Annex 01 Area Plan

SIZE	SCALE	LAST REVISED	DRAWN	CHECKED
A1L	1 : 100	02/08/2023 14:33:18	AF	AF

DRAWING NUMBER
 240188-PUR-01-ZZ-DR-A-7010

15 BERMONDSEY SQUARE, TOWER BRIDGE ROAD, LONDON, SE1 3JN T: 0207 7397 7171
 © PURCELL 2019. PURCELL IS THE TRADING NAME OF PURCELL ARCHITECTURE LTD. www.purcella.com